


SITE ADDRESS:

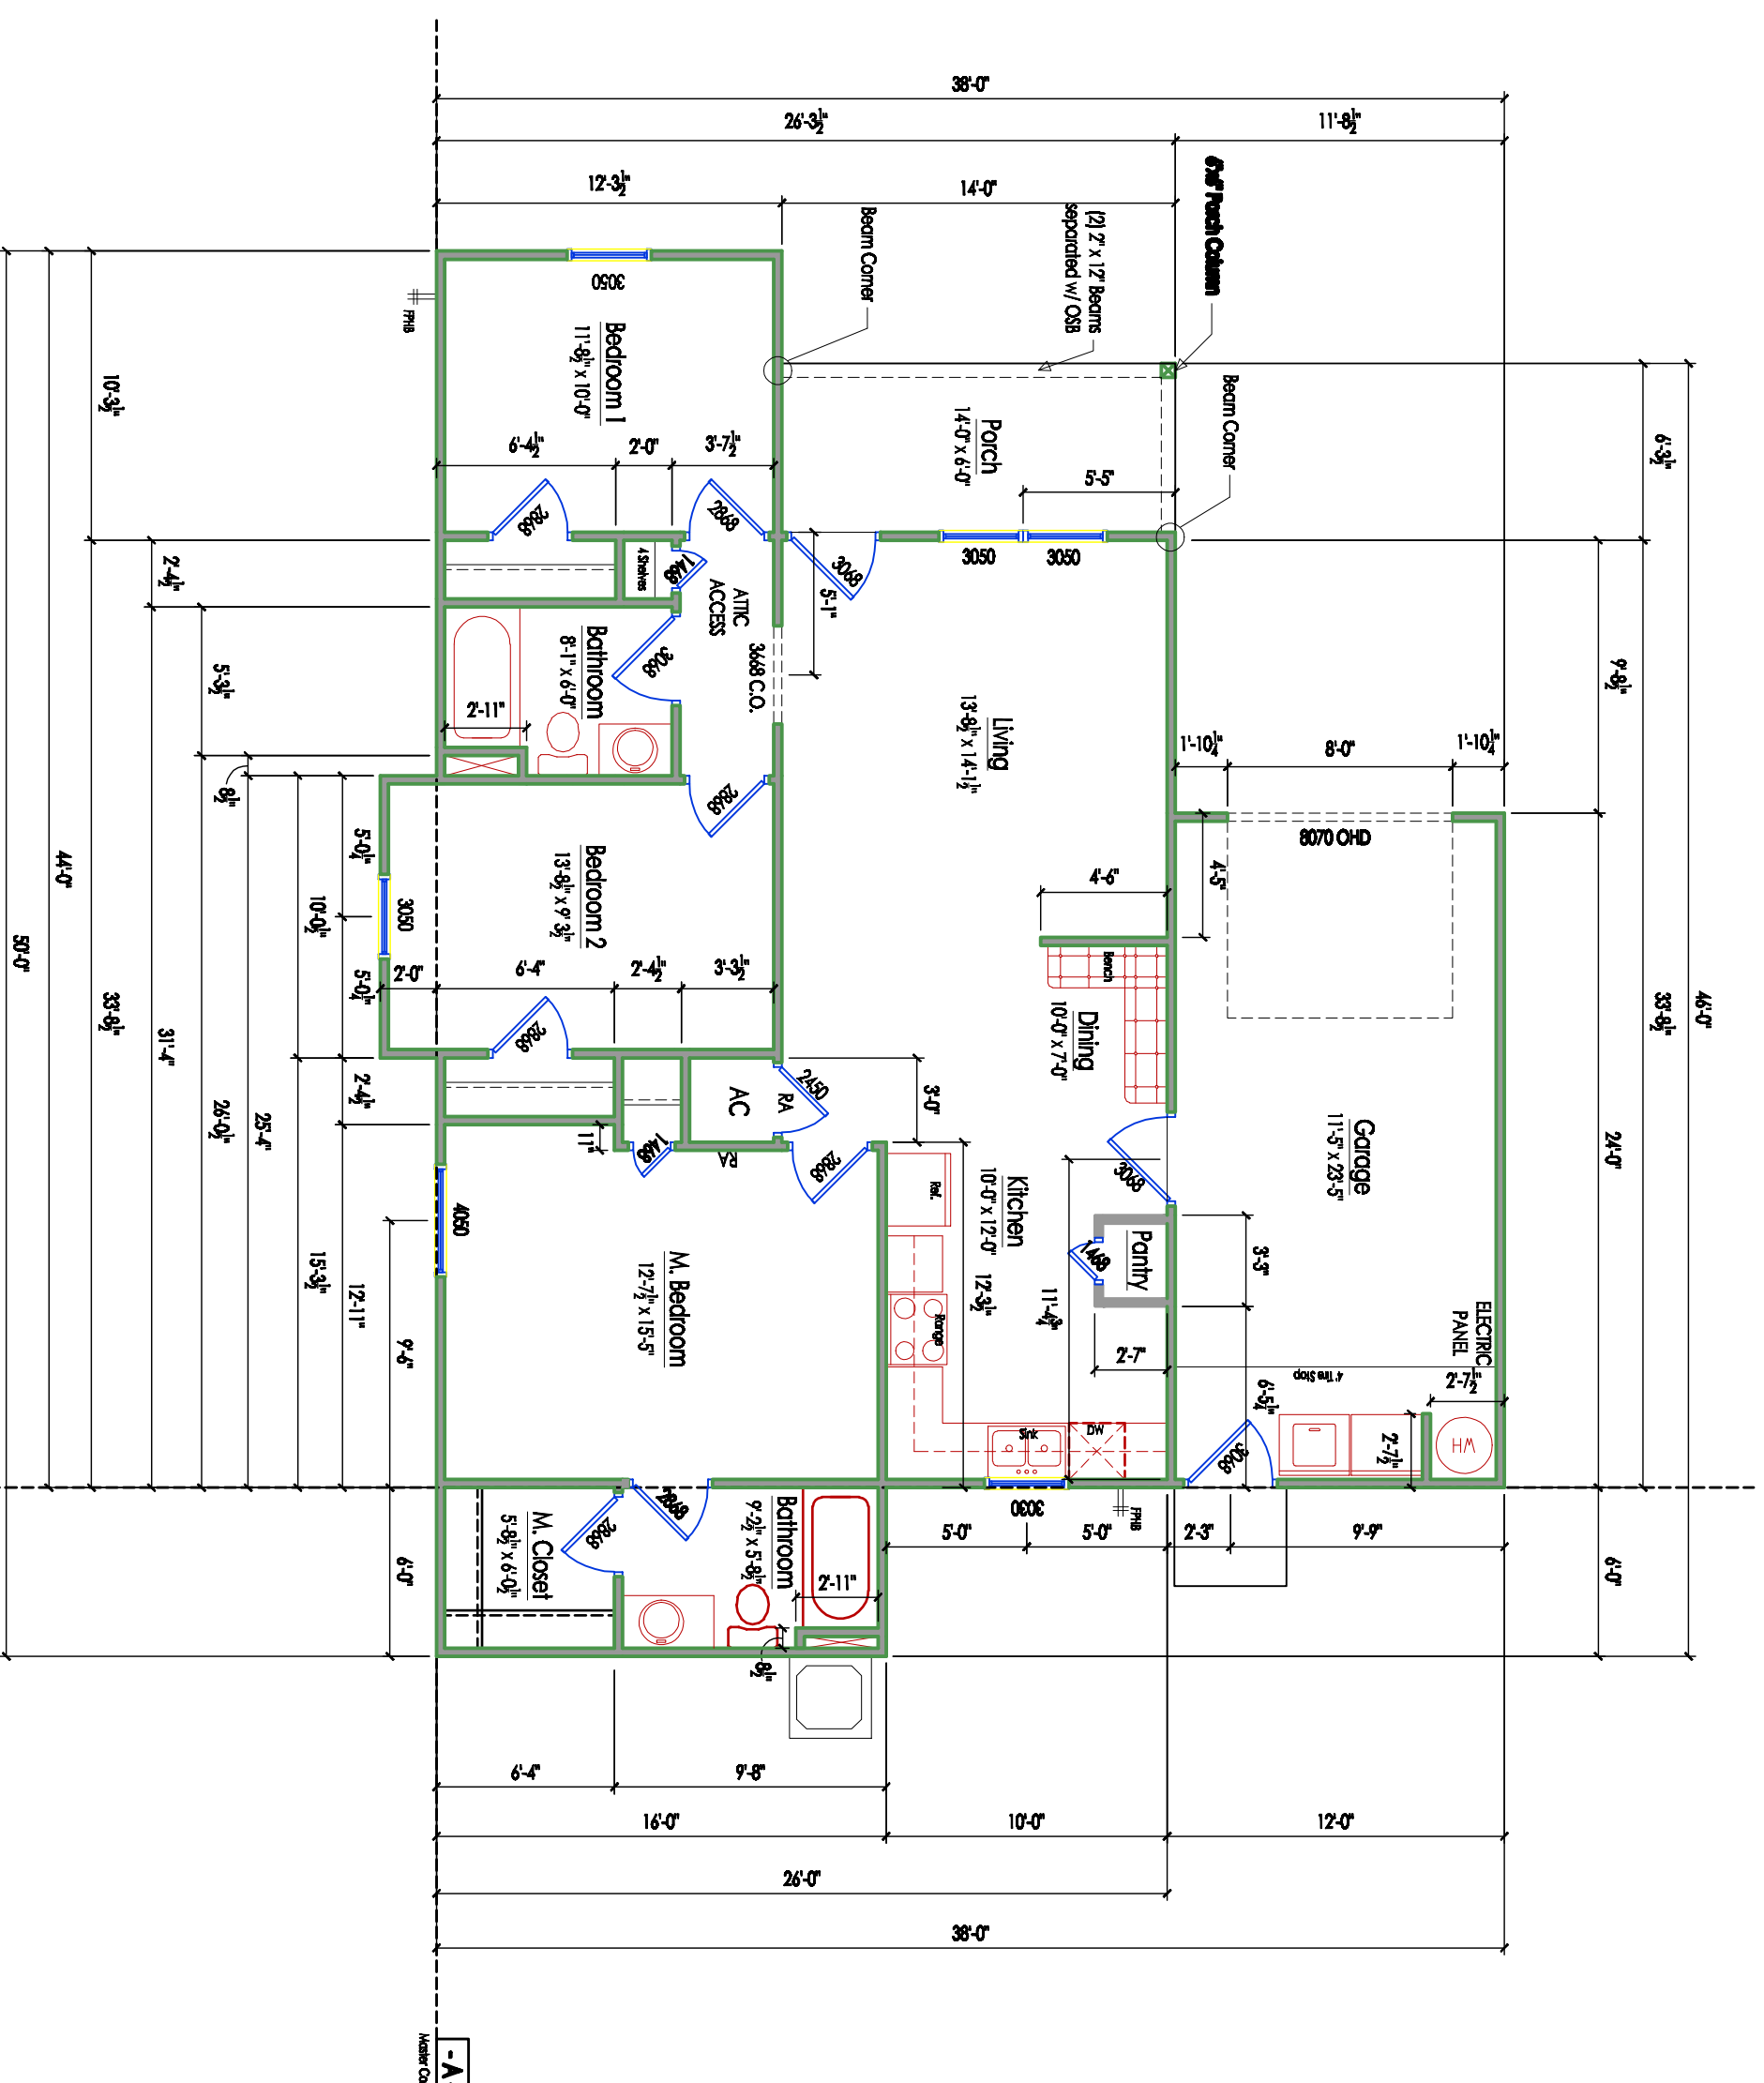

**Floor Plan**  
**FULLER (L)**  
Scale: NONE

**AREA TABULATION:**

A/C:	1114 sq. ft.
Garage:	282 sq. ft.
Front Porch:	56 sq. ft.
Back Stoop:	12 sq. ft.
Total under roof:	1464 sq. ft.

**ENERGY STAR NOTES:**

- Above-Grade Wall: R-13
- Ceiling, Blown Attic: R-30
- Ceiling, Attic Batt: R-19
- Window U-Value: 0.320
- Door R-Value: 2.8

**Construction Office**  
**817-920-9220**

**Trinity Habitat for Humanity**  
3345 South Jones St.  
Fort Worth, TX 76110  
817-926-9219  
www.trinityhabitat.org

Revised: July 13, 2014