

SITE ADDRESS:

Blank box for site address.

# Floor Plan TINY HOUSE

Scale: NONE

## AREA TABULATION:

A/C: 288 sq. ft.



## ENERGY STAR NOTES:

Above-Grade Wall:	R-13
Ceiling, Blown Attic:	R-30
Ceiling, Attic Batt:	R-19
Window U-Value:	0.320
Door R-Value:	2.8

**Construction Office**  
817-920-9220

Trinity Habitat for Humanity  
3345 South Jones St.  
Fort Worth, TX 76110  
817-926-9219  
www.trinityhabitat.org

JULY 12, 2018

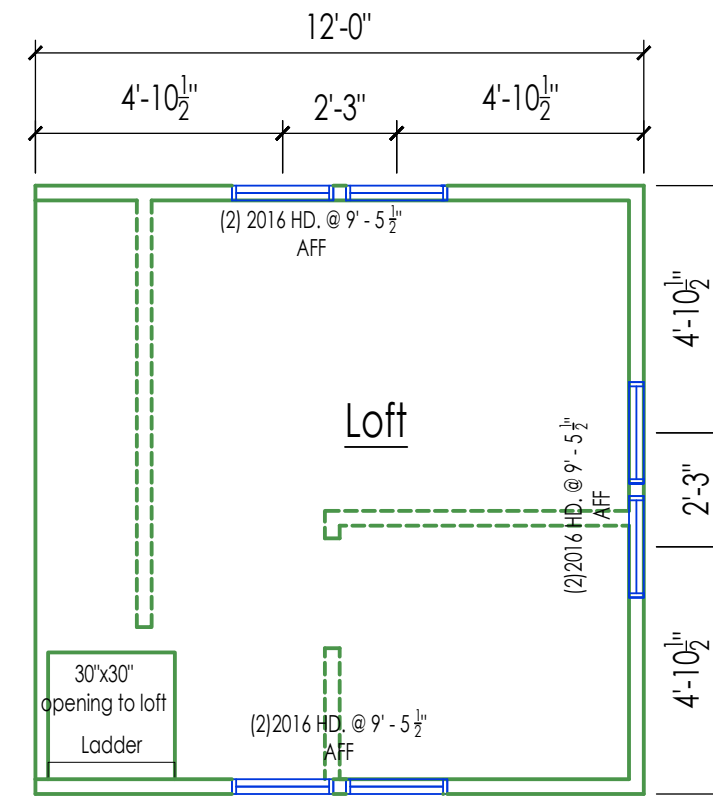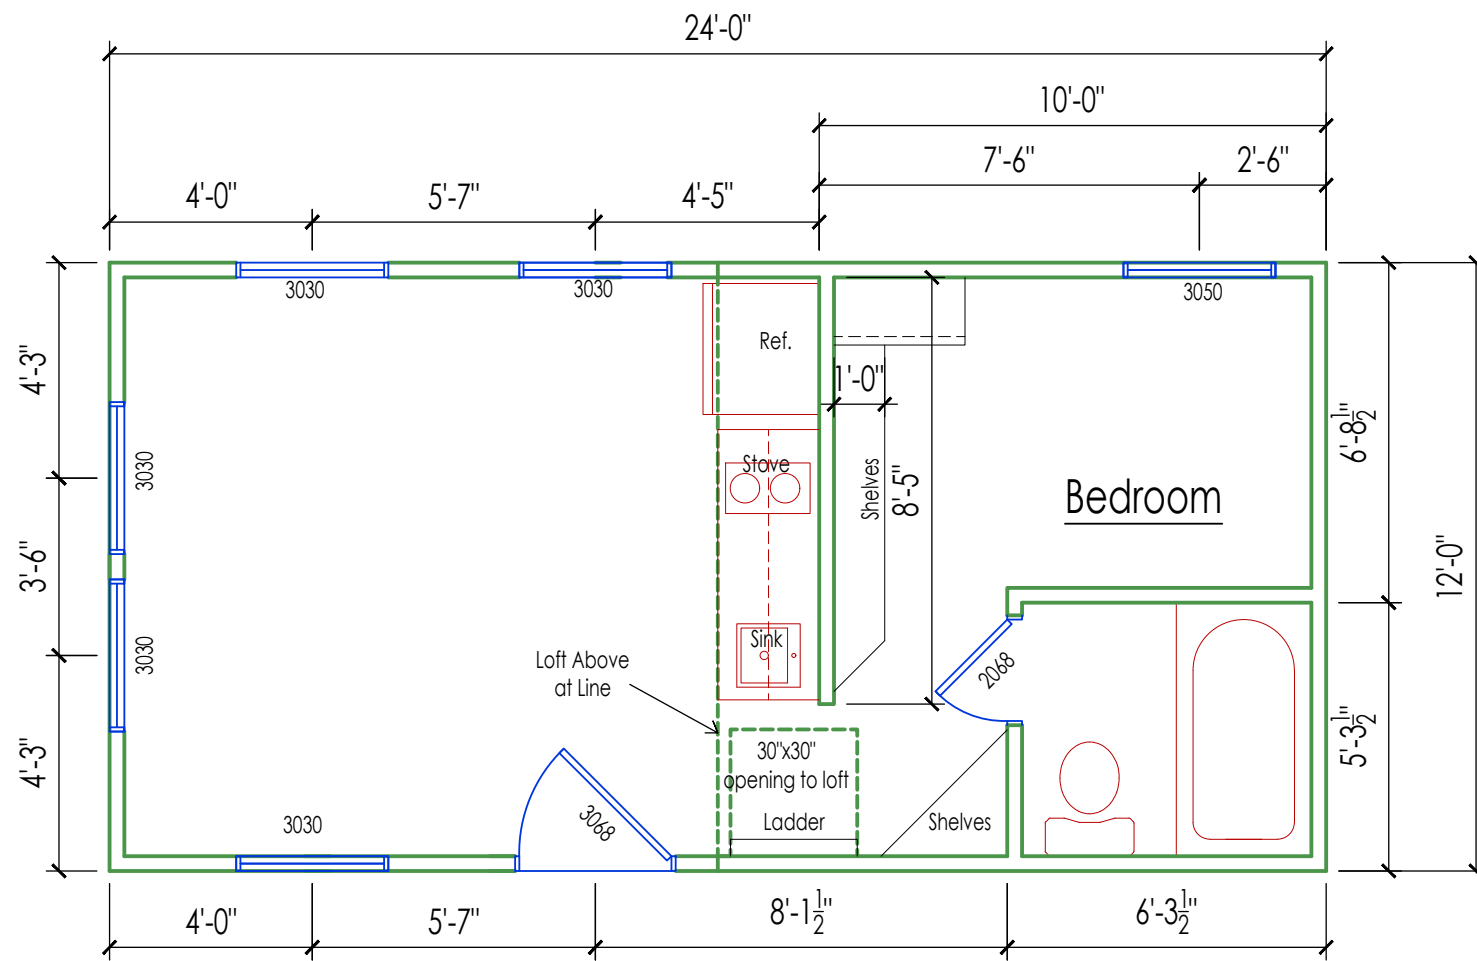

SITE ADDRESS:

# TINY HOUSE

Scale: NONE

## AREA TABULATION:

A/C: 288 sq. ft.


## ENERGY STAR NOTES:

Above-Grade Wall:	R-13
Ceiling, Blown Attic:	R-30
Ceiling, Attic Batt:	R-19
Window U-Value:	0.320
Door R-Value:	2.8

**Construction Office**  
817-920-9220

Trinity Habitat for Humanity  
3345 South Jones St.  
Fort Worth, TX 76110  
817-926-9219  
[www.trinityhabitat.org](http://www.trinityhabitat.org)

Revised: July 13, 2014  
Revised: August 17, 2016  
Revised: October 20, 2016

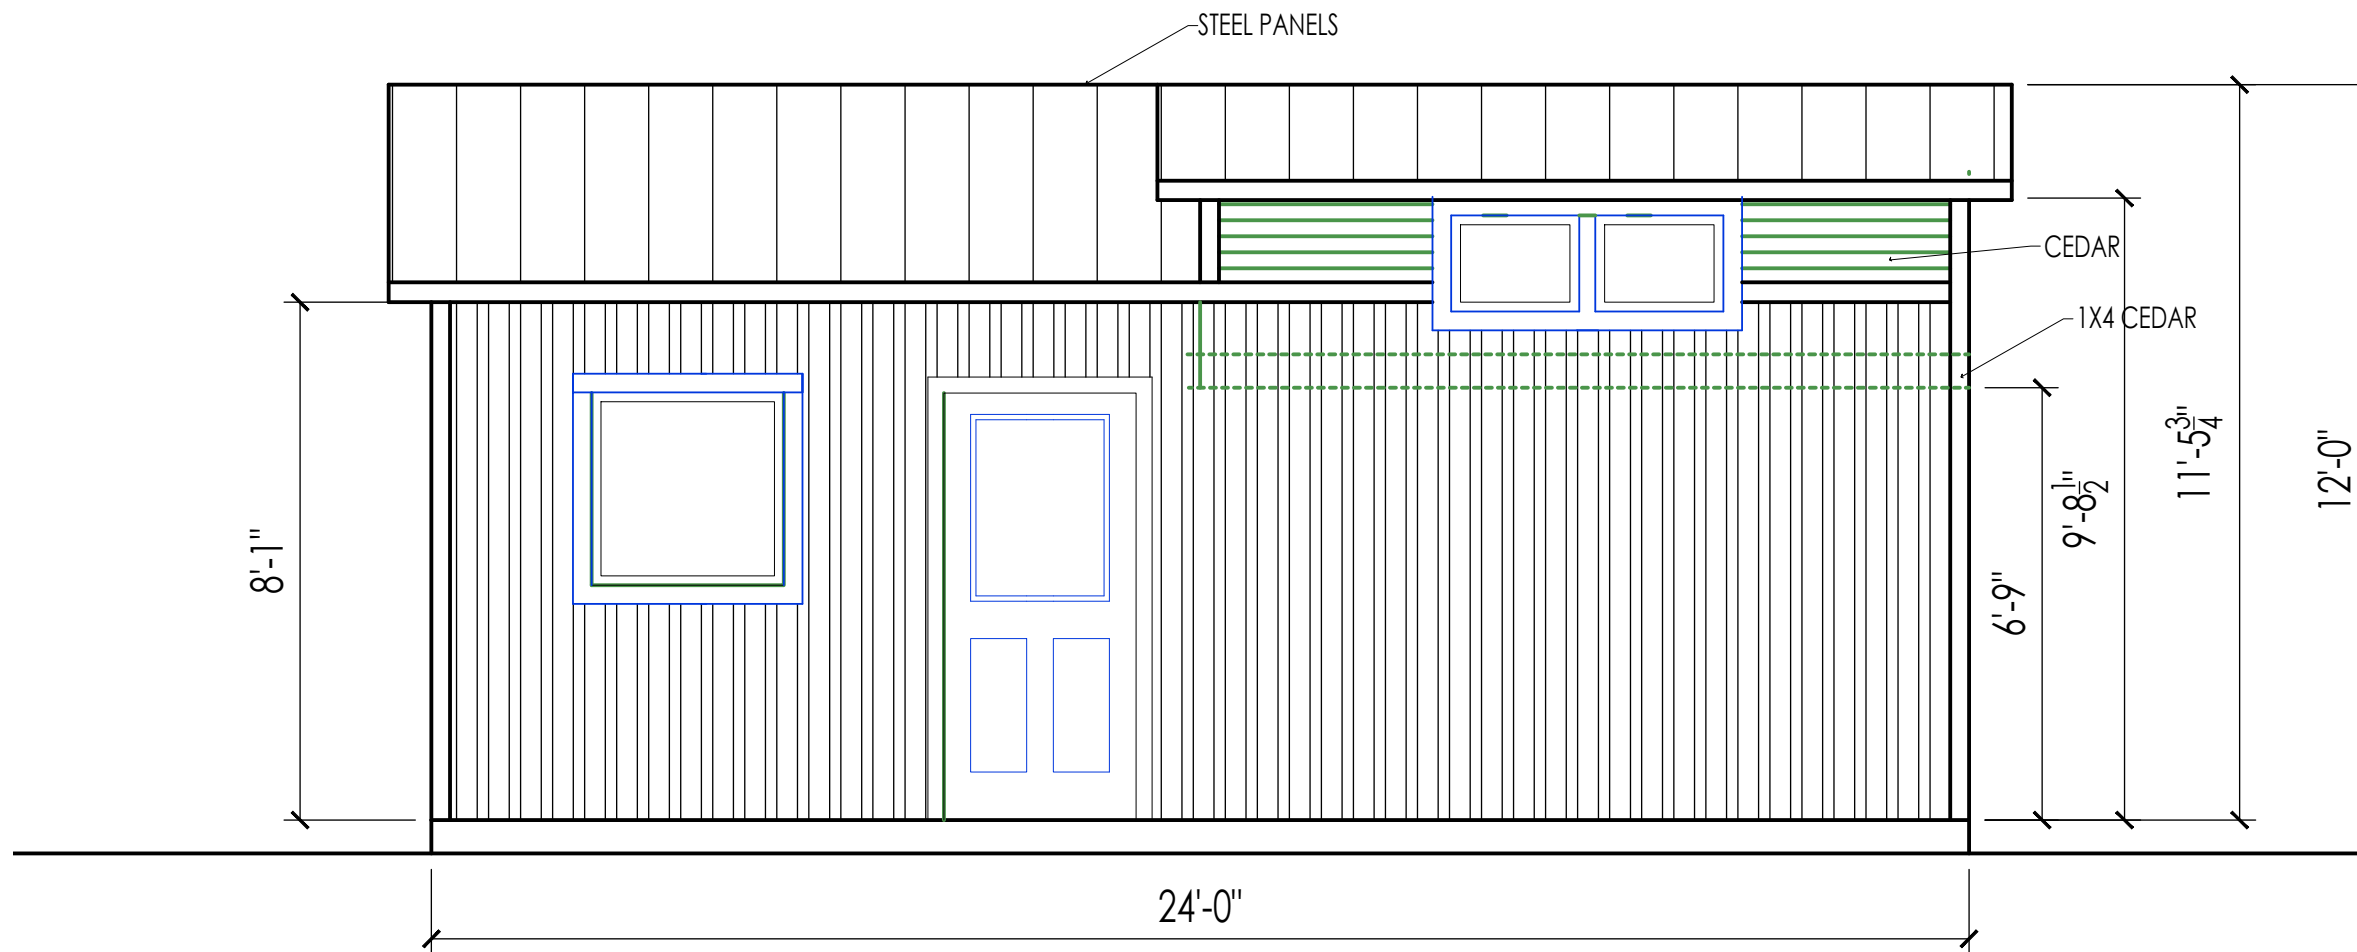

FRONT

SITE ADDRESS:

## TINY HOUSE

Scale: NONE

### AREA TABULATION:

A/C: 288 sq. ft.


### ENERGY STAR NOTES:

Above-Grade Wall:	R-13
Ceiling, Blown Attic:	R-30
Ceiling, Attic Batt:	R-19
Window U-Value:	0.320
Door R-Value:	2.8

**Construction Office**  
**817-920-9220**


Trinity Habitat for Humanity  
3345 South Jones St.  
Fort Worth, TX 76110  
817-926-9219  
[www.trinityhabitat.org](http://www.trinityhabitat.org)

Revised: July 12, 2018

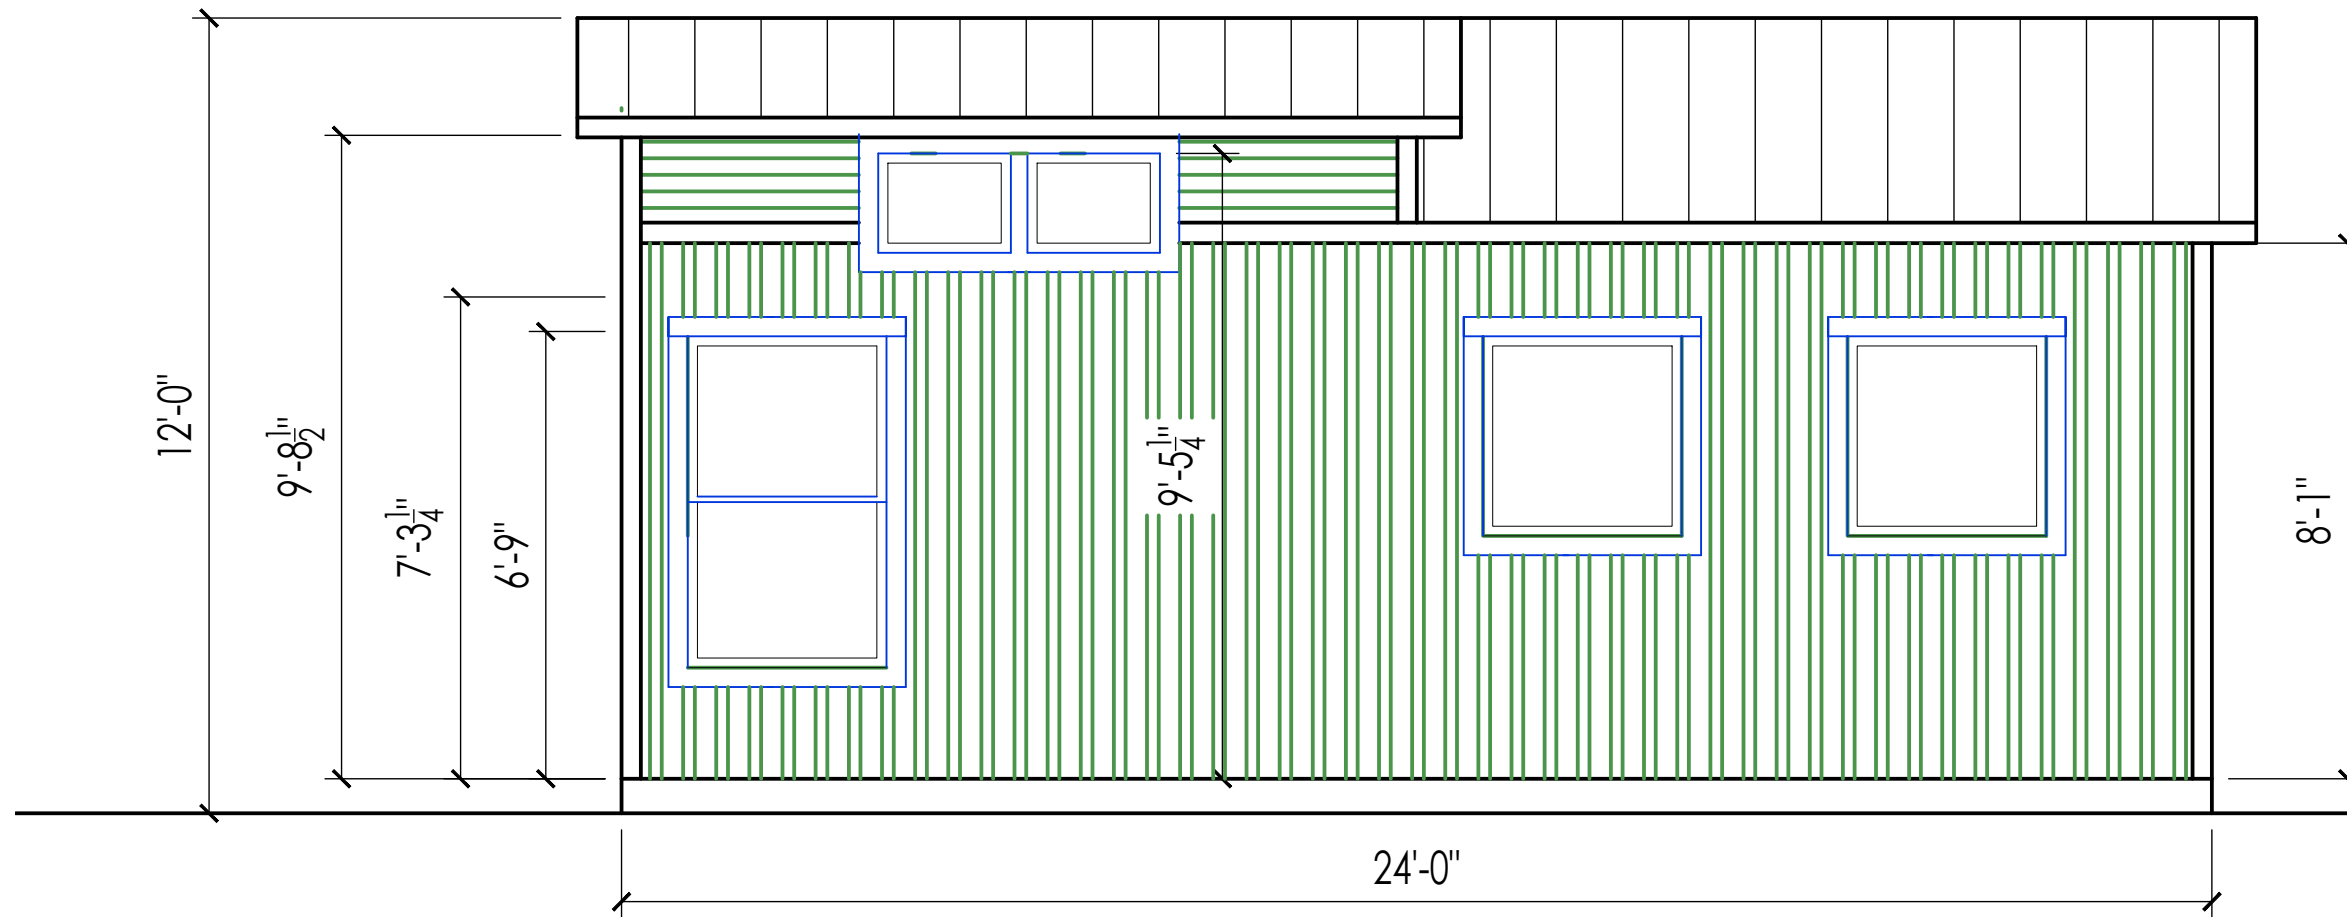

BACK

SITE ADDRESS:

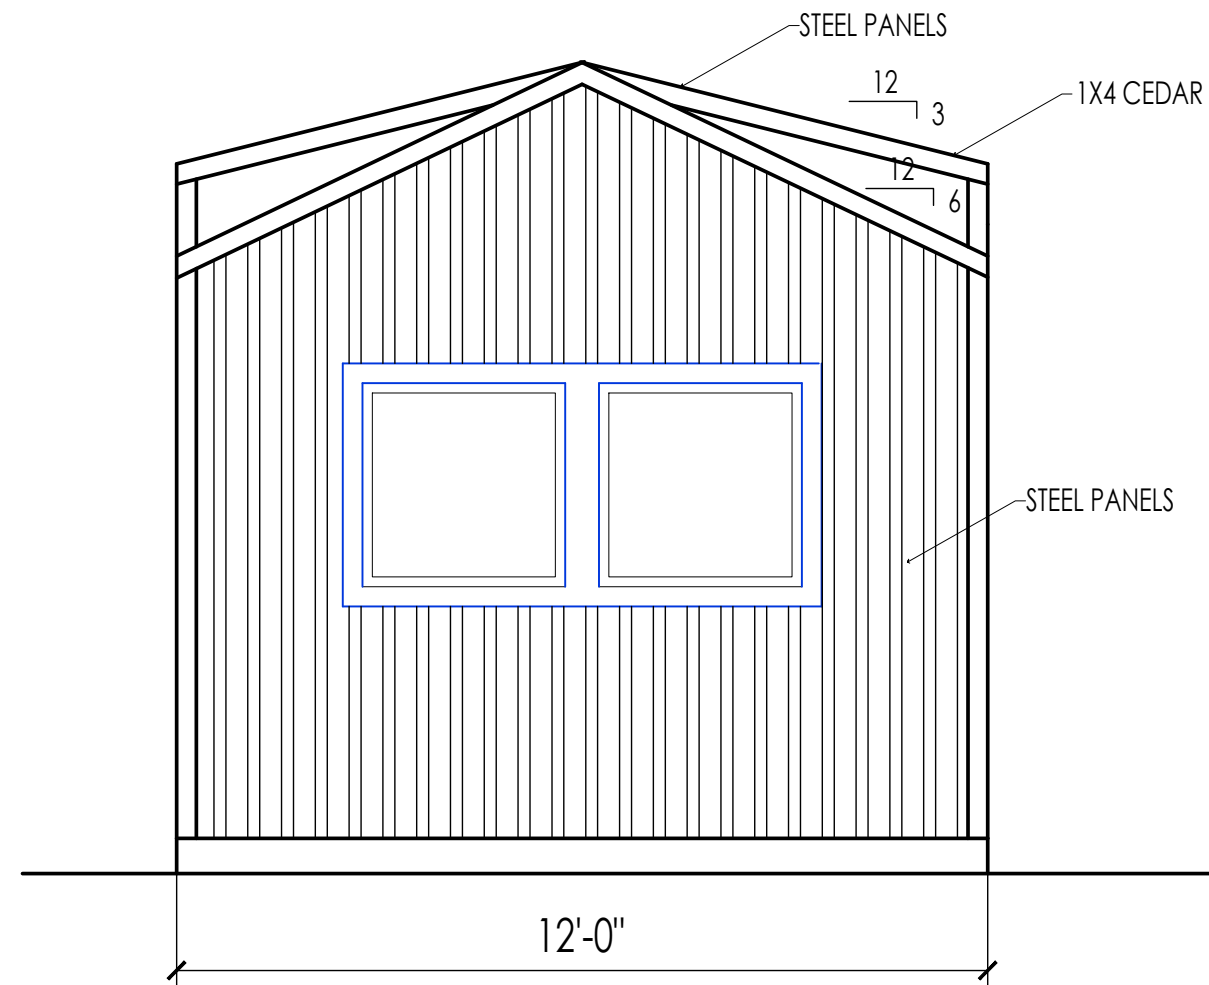

LEFT

## TINY HOUSE

Scale: NONE

### AREA TABULATION:

A/C: 288 sq. ft.

### ENERGY STAR NOTES:

Above-Grade Wall:	R-13
Ceiling, Blown Attic:	R-30
Ceiling, Attic Batt:	R-19
Window U-Value:	0.320
Door R-Value:	2.8

### Construction Office


817-920-9220

### Trinity Habitat for Humanity

3345 South Jones St.  
Fort Worth, TX 76110  
817-926-9219  
[www.trinityhabitat.org](http://www.trinityhabitat.org)

Revised: July 12, 2018

SITE ADDRESS:

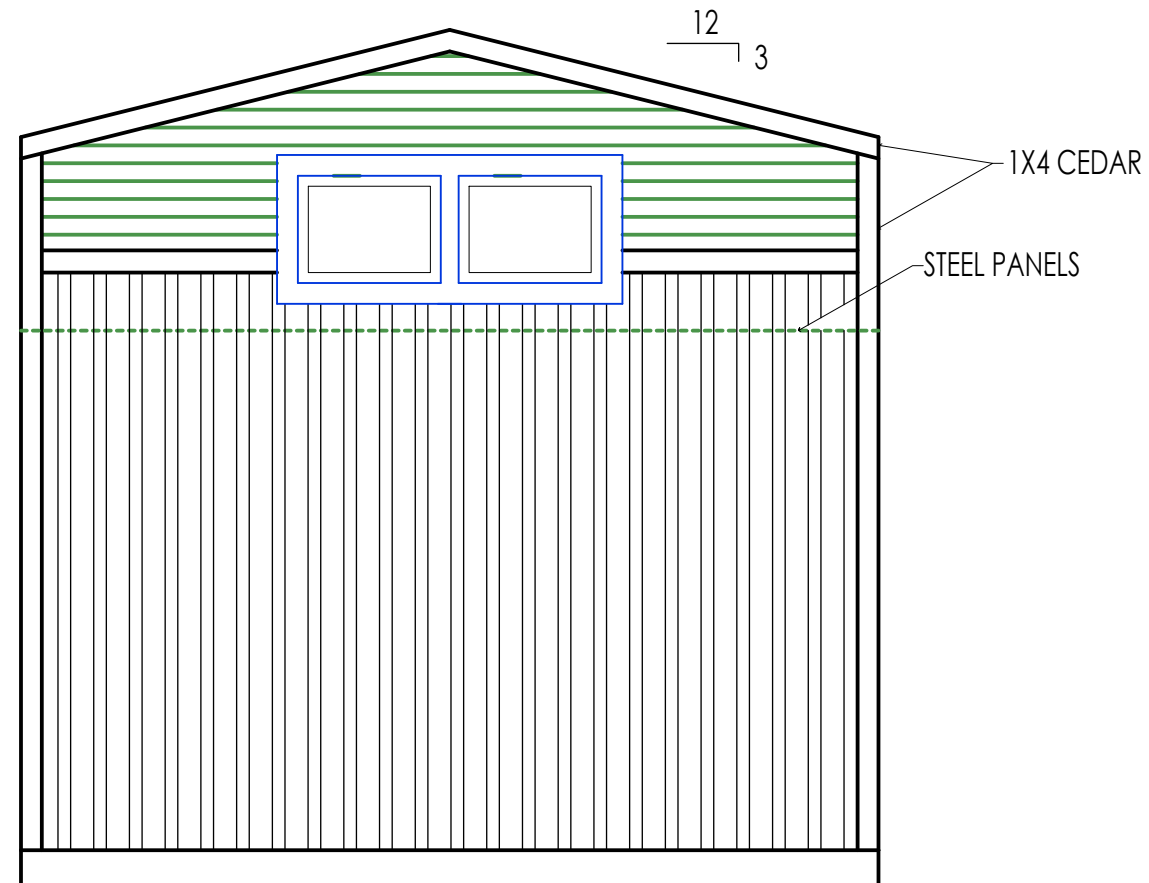

RIGHT

## TINY HOUSE

Scale: NONE

### AREA TABULATION:

A/C: 288 sq. ft.

### ENERGY STAR NOTES:

Above-Grade Wall:	R-13
Ceiling, Blown Attic:	R-30
Ceiling, Attic Batt:	R-19
Window U-Value:	0.320
Door R-Value:	2.8

Construction Office

817-920-9220

Trinity Habitat for Humanity

3345 South Jones St.  
Fort Worth, TX 76110  
817-926-9219  
[www.trinityhabitat.org](http://www.trinityhabitat.org)

Revised: October 20, 2016